


ROOF PITCH 6.5:

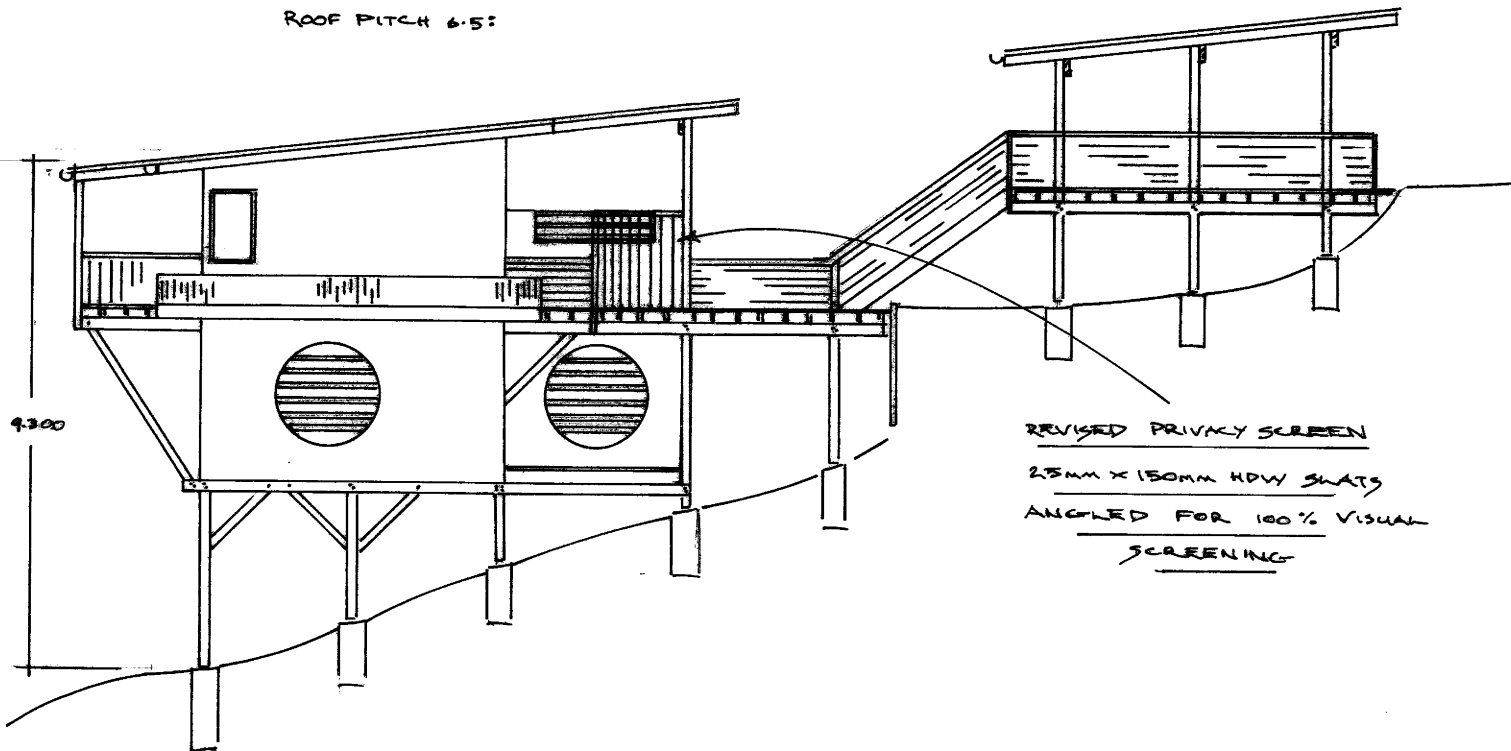

EAST ELEVATION

PROPOSED DWELLING B REVISED ROOF LINE
FOR P. SKY + T. SCOTT LOT 2 DP623442
SCHEMANG RD. BELLINGEN
SCALE 1:500
HOMES BY DESIGN N° 4 OF 6

