


SHORT STREET LANE

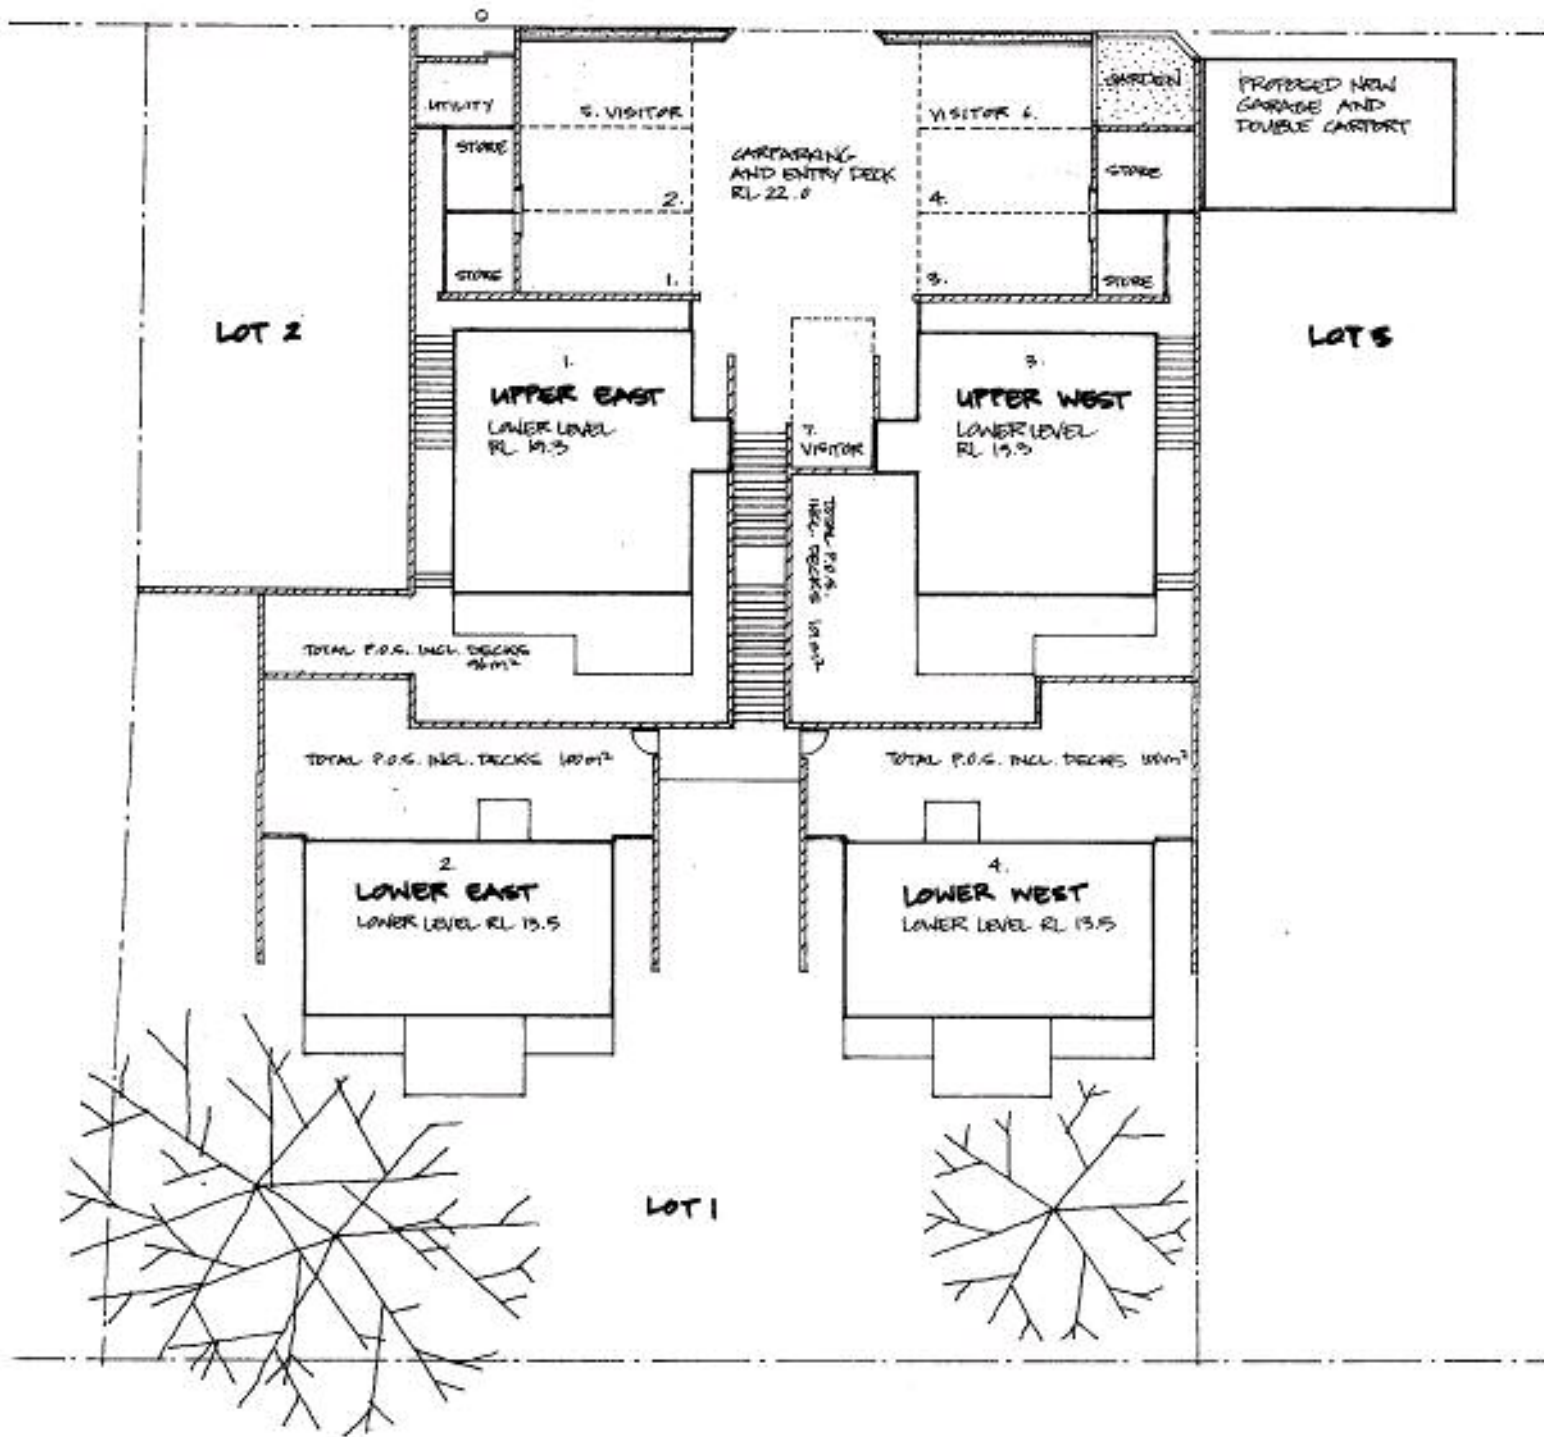

SITE PLAN



DAVID AUBREY design associates		
PROPOSED DWELLINGS LOT 1 SHORT STREET LANE BELLINGEN		
SCALE 1:200	DATE JULY 2004	
24 hill st bellingen nsw 2454		tel/fax: 02 6655 0051
email: dada@bellingen.com		ABN 69 343 597 944

02